


OAKDALE PUBLIC WORKS

GRANADA AVE N & 32ND ST N

UPDATED SD PACKAGE

February 17th, 2023

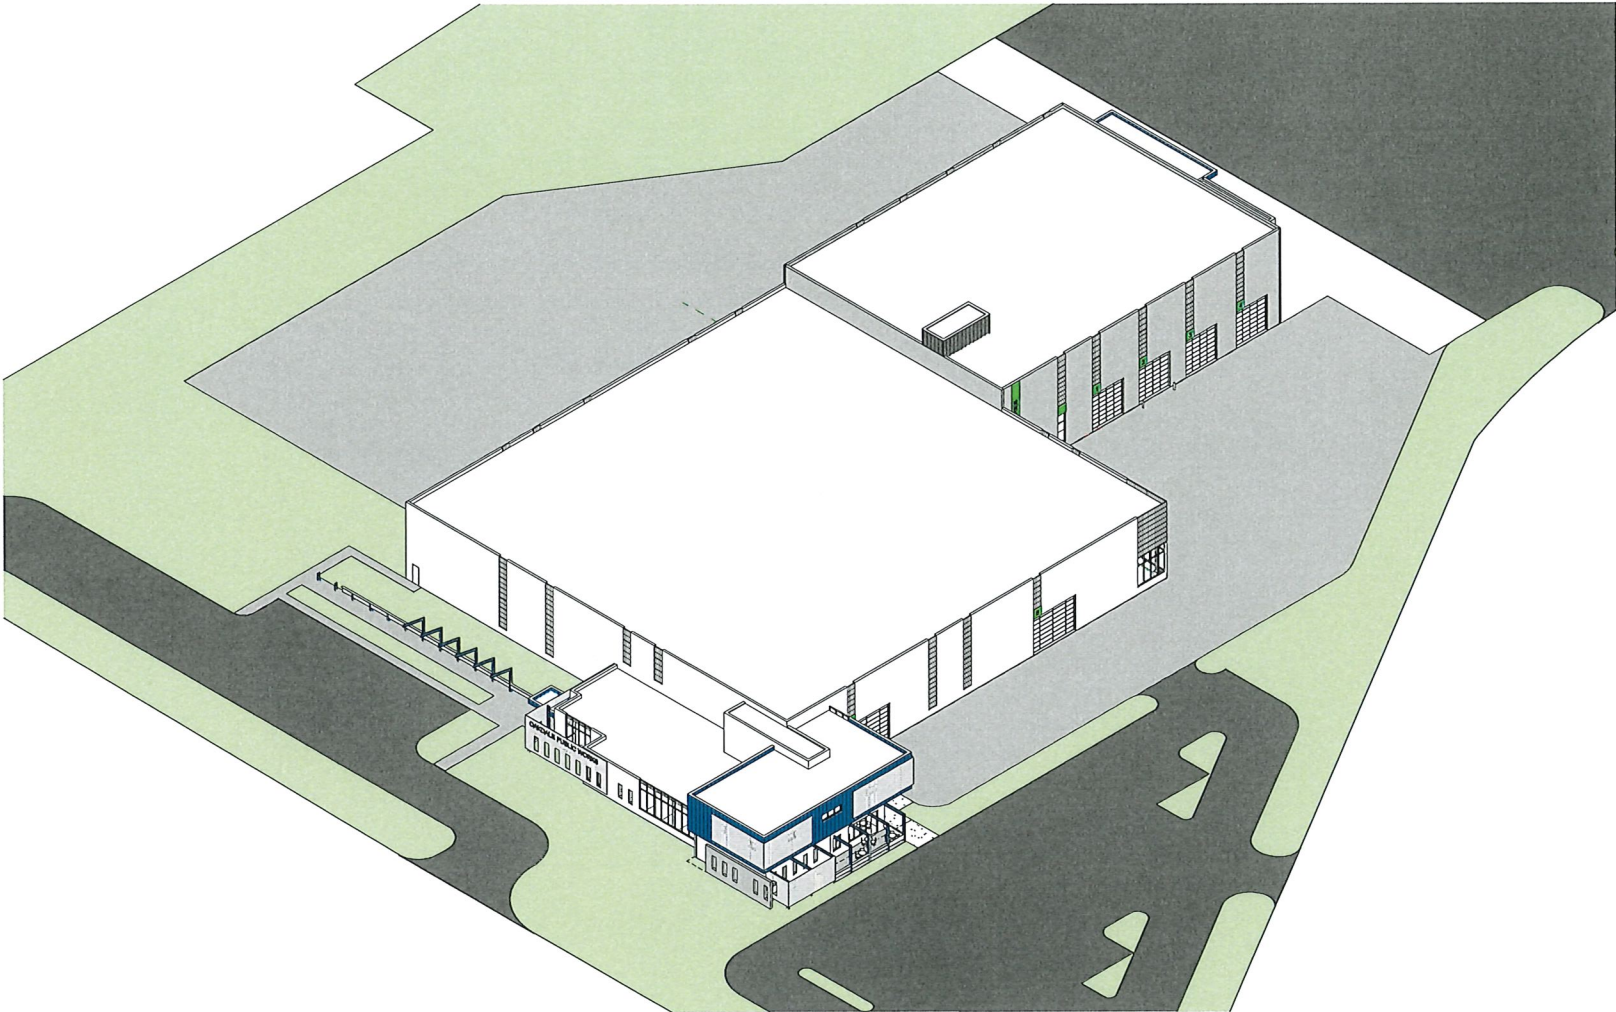

1 COVER PAGE AXON

SITE LOCATION MAP:





HAGEN, CHRISTENSEN & MCILWAIN
ARCHITECTS

4221 BEAVER AVENUE, SUITE 100, MINNEAPOLIS, MN 55412
TEL: (612) 824-1333 FAX: (612) 824-9355


CIVIL CONSULTANT

CONSULTANT 2

CONSULTANT 3

I hereby certify that this drawing was prepared by me or under my direct supervision and that I am a duly registered architect under the laws of the State of Minnesota.

Title: XXXX
By: _____ Date: XXXX
Registration Number: XXXX

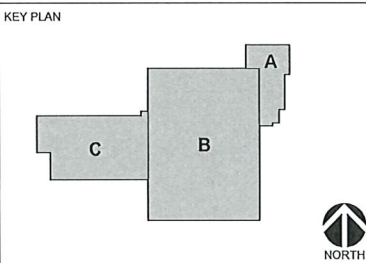

REVISION	DATE	DESCRIPTION	BY



CITY OF OAKDALE

GRANADA AVE N & 32ND ST N

OAKDALE PUBLIC WORKS

DRAWING TITLE


SD COVER SHEET

DRAWING NUMBER

SD - a0.0

SHEET INDEX - ARCHITECTURAL	
SHEET NUMBER	SHEET NAME
SD - a0.0	SD COVER SHEET
SD - a1.0	SD SITE PLAN
SD - a2.1	OVERALL LEVEL 1 FLOOR PLAN
SD - a2.2	OVERALL LEVEL 2 / MEZZ FLOOR PLAN
SD - a3.1	EXTERIOR ELEVATIONS

C:\Users\NICK\Documents\2314 City of Oakdale PW_lagerZ095C.rvt 2/17/2023 1:53:20 PM

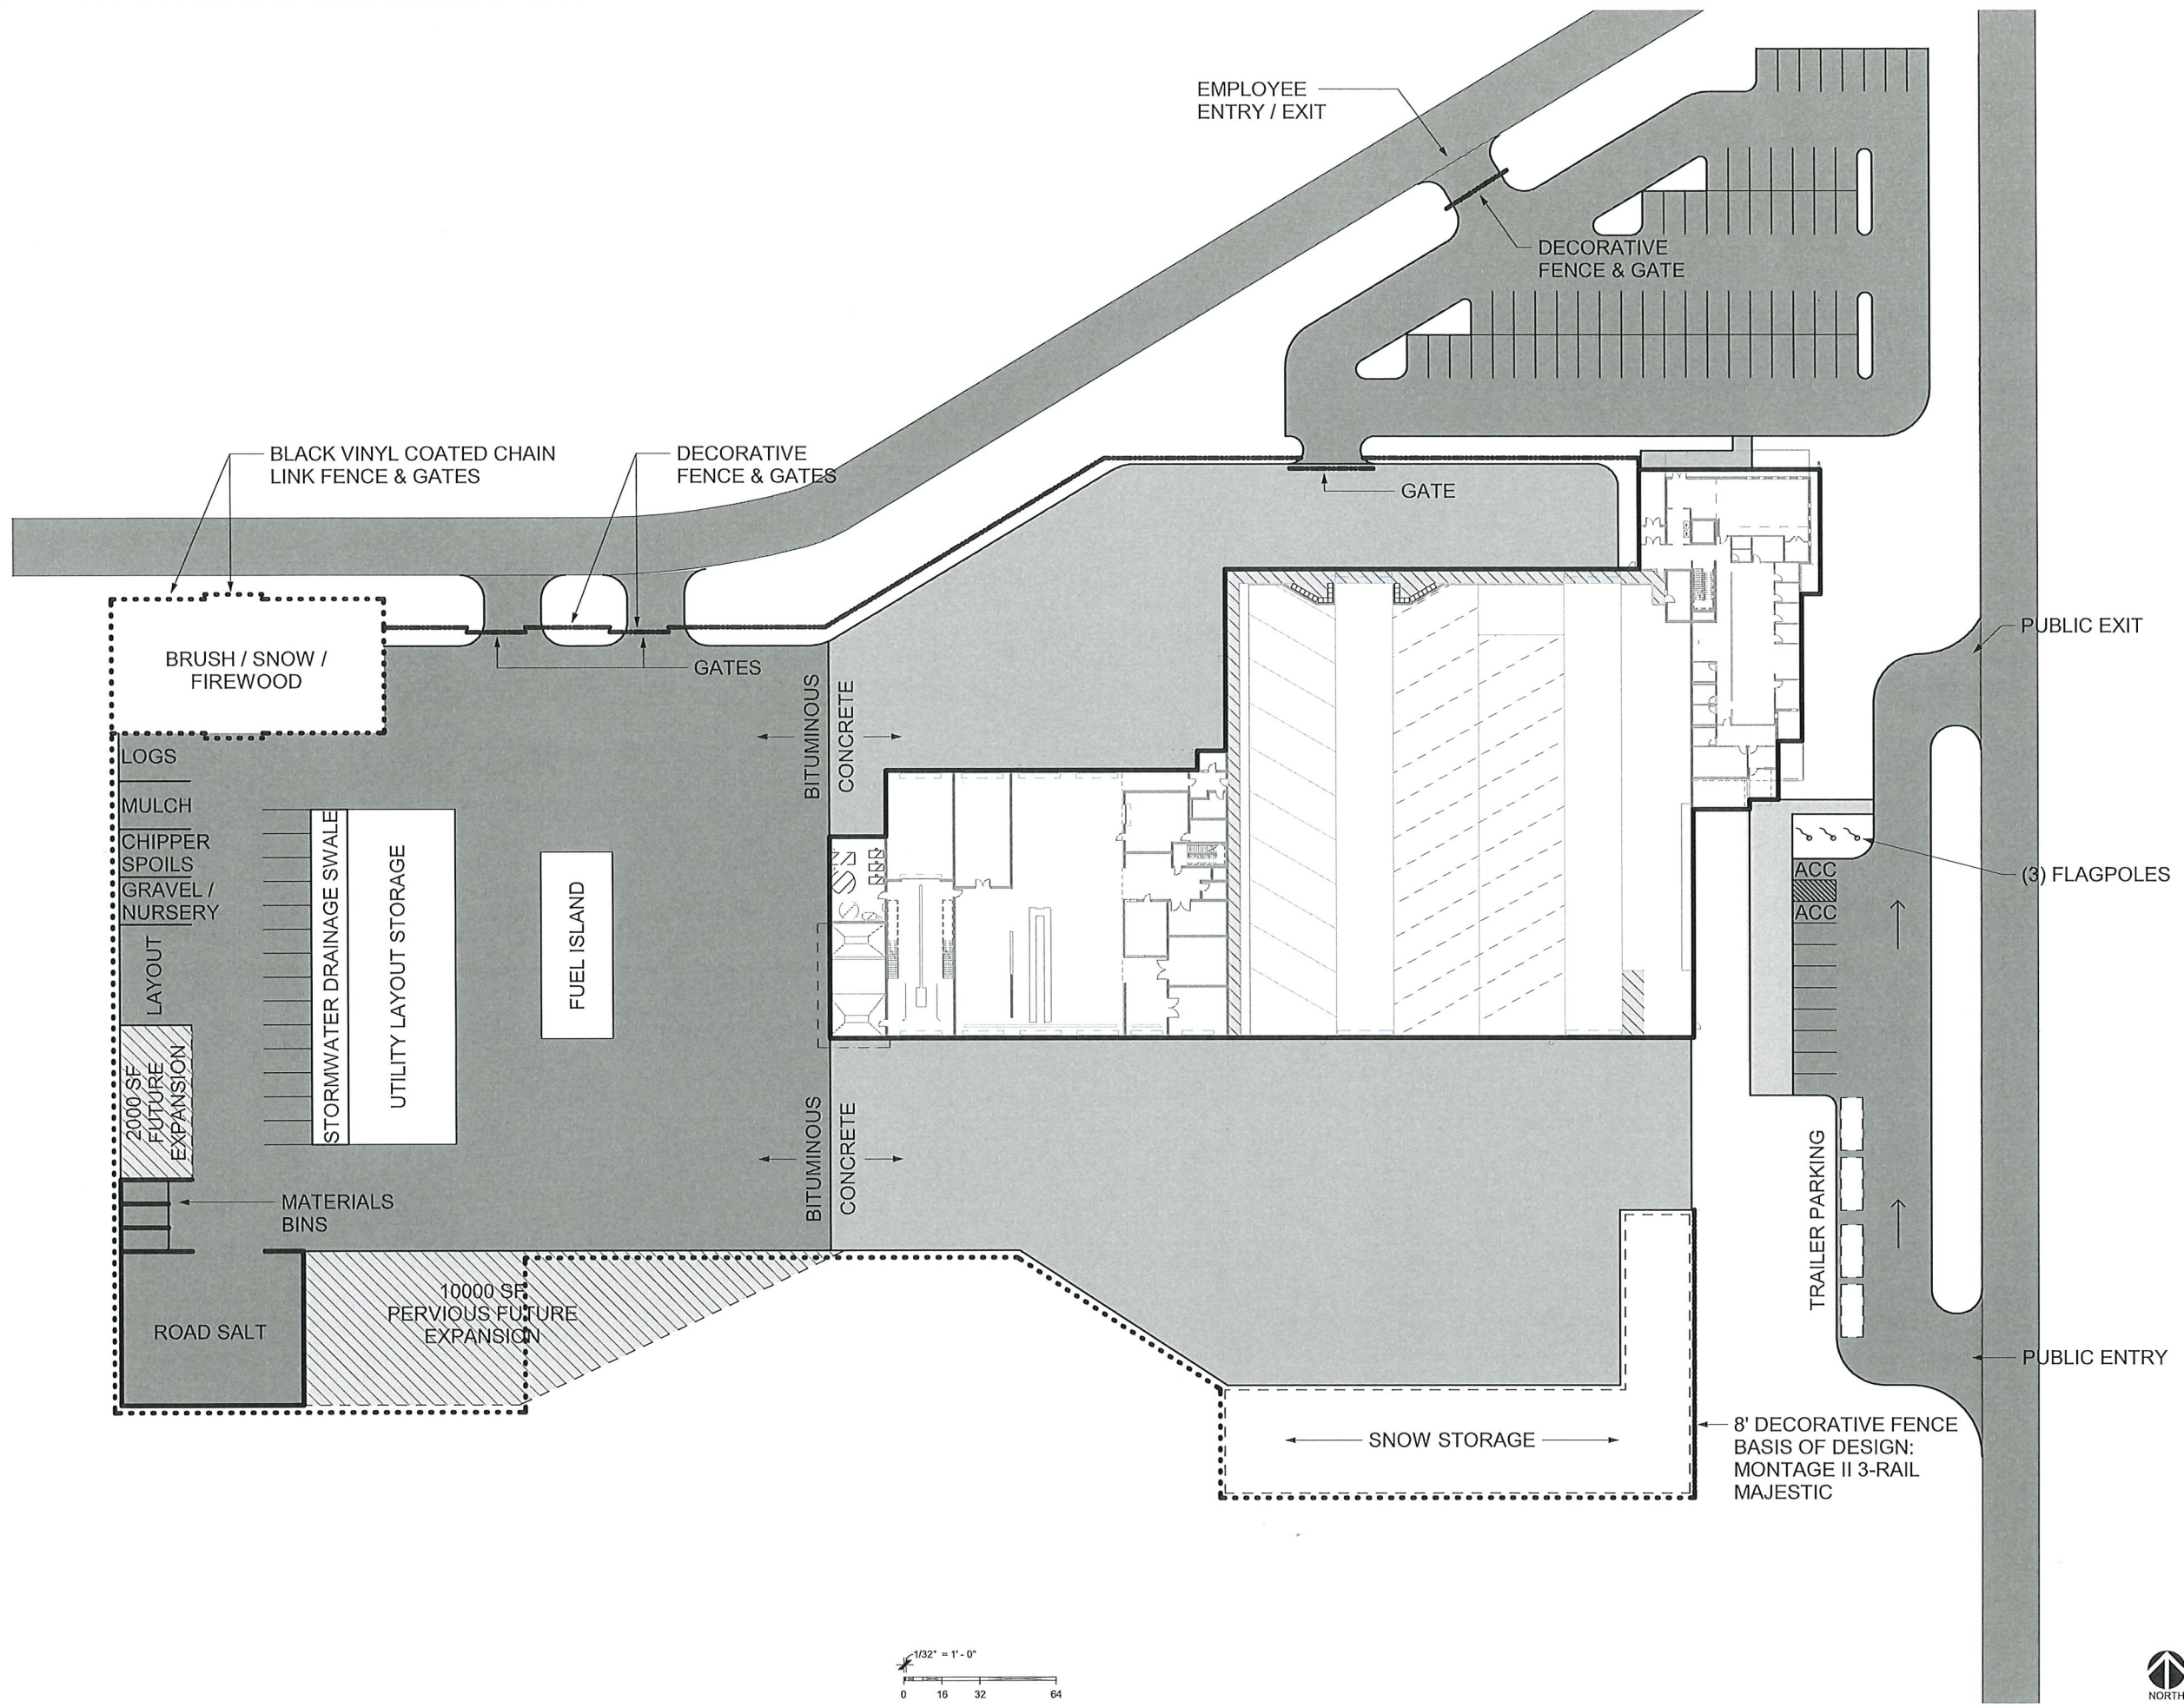



HAGEN, CHRISTENSEN & MCILWAIN
ARCHITECTS
4221 DEER HAVEN RD. - MINNEAPOLIS, MN 55427
TEL: (612) 824-1332 - FAX: (612) 824-7365

CIVIL CONSULTANT

CONSULTANT 2

CONSULTANT 3

I hereby certify that this drawing was prepared by me or under my direct supervision and that I am a duly registered architect under the laws of the State of Minnesota.
Title: XXXX
By: XXXX
Registration Number: XXXX
Date: XXXX

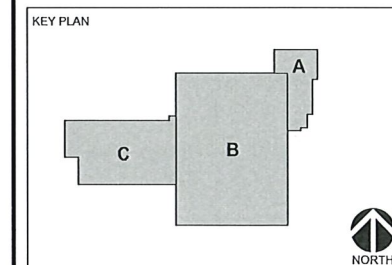

REVISION	DATE	DESCRIPTION	BY

CLIENT



CITY OF OAKDALE
GRANADA AVE N & 32ND ST N
OAKDALE PUBLIC WORKS

DRAWING TITLE


SD SITE PLAN

DRAWING NUMBER

SD - a1.0

2/17/2023 1:53:21 PM

C:\Users\NICK\Documents\2314 City of Oakdale PW_lager\2N65C.rvt

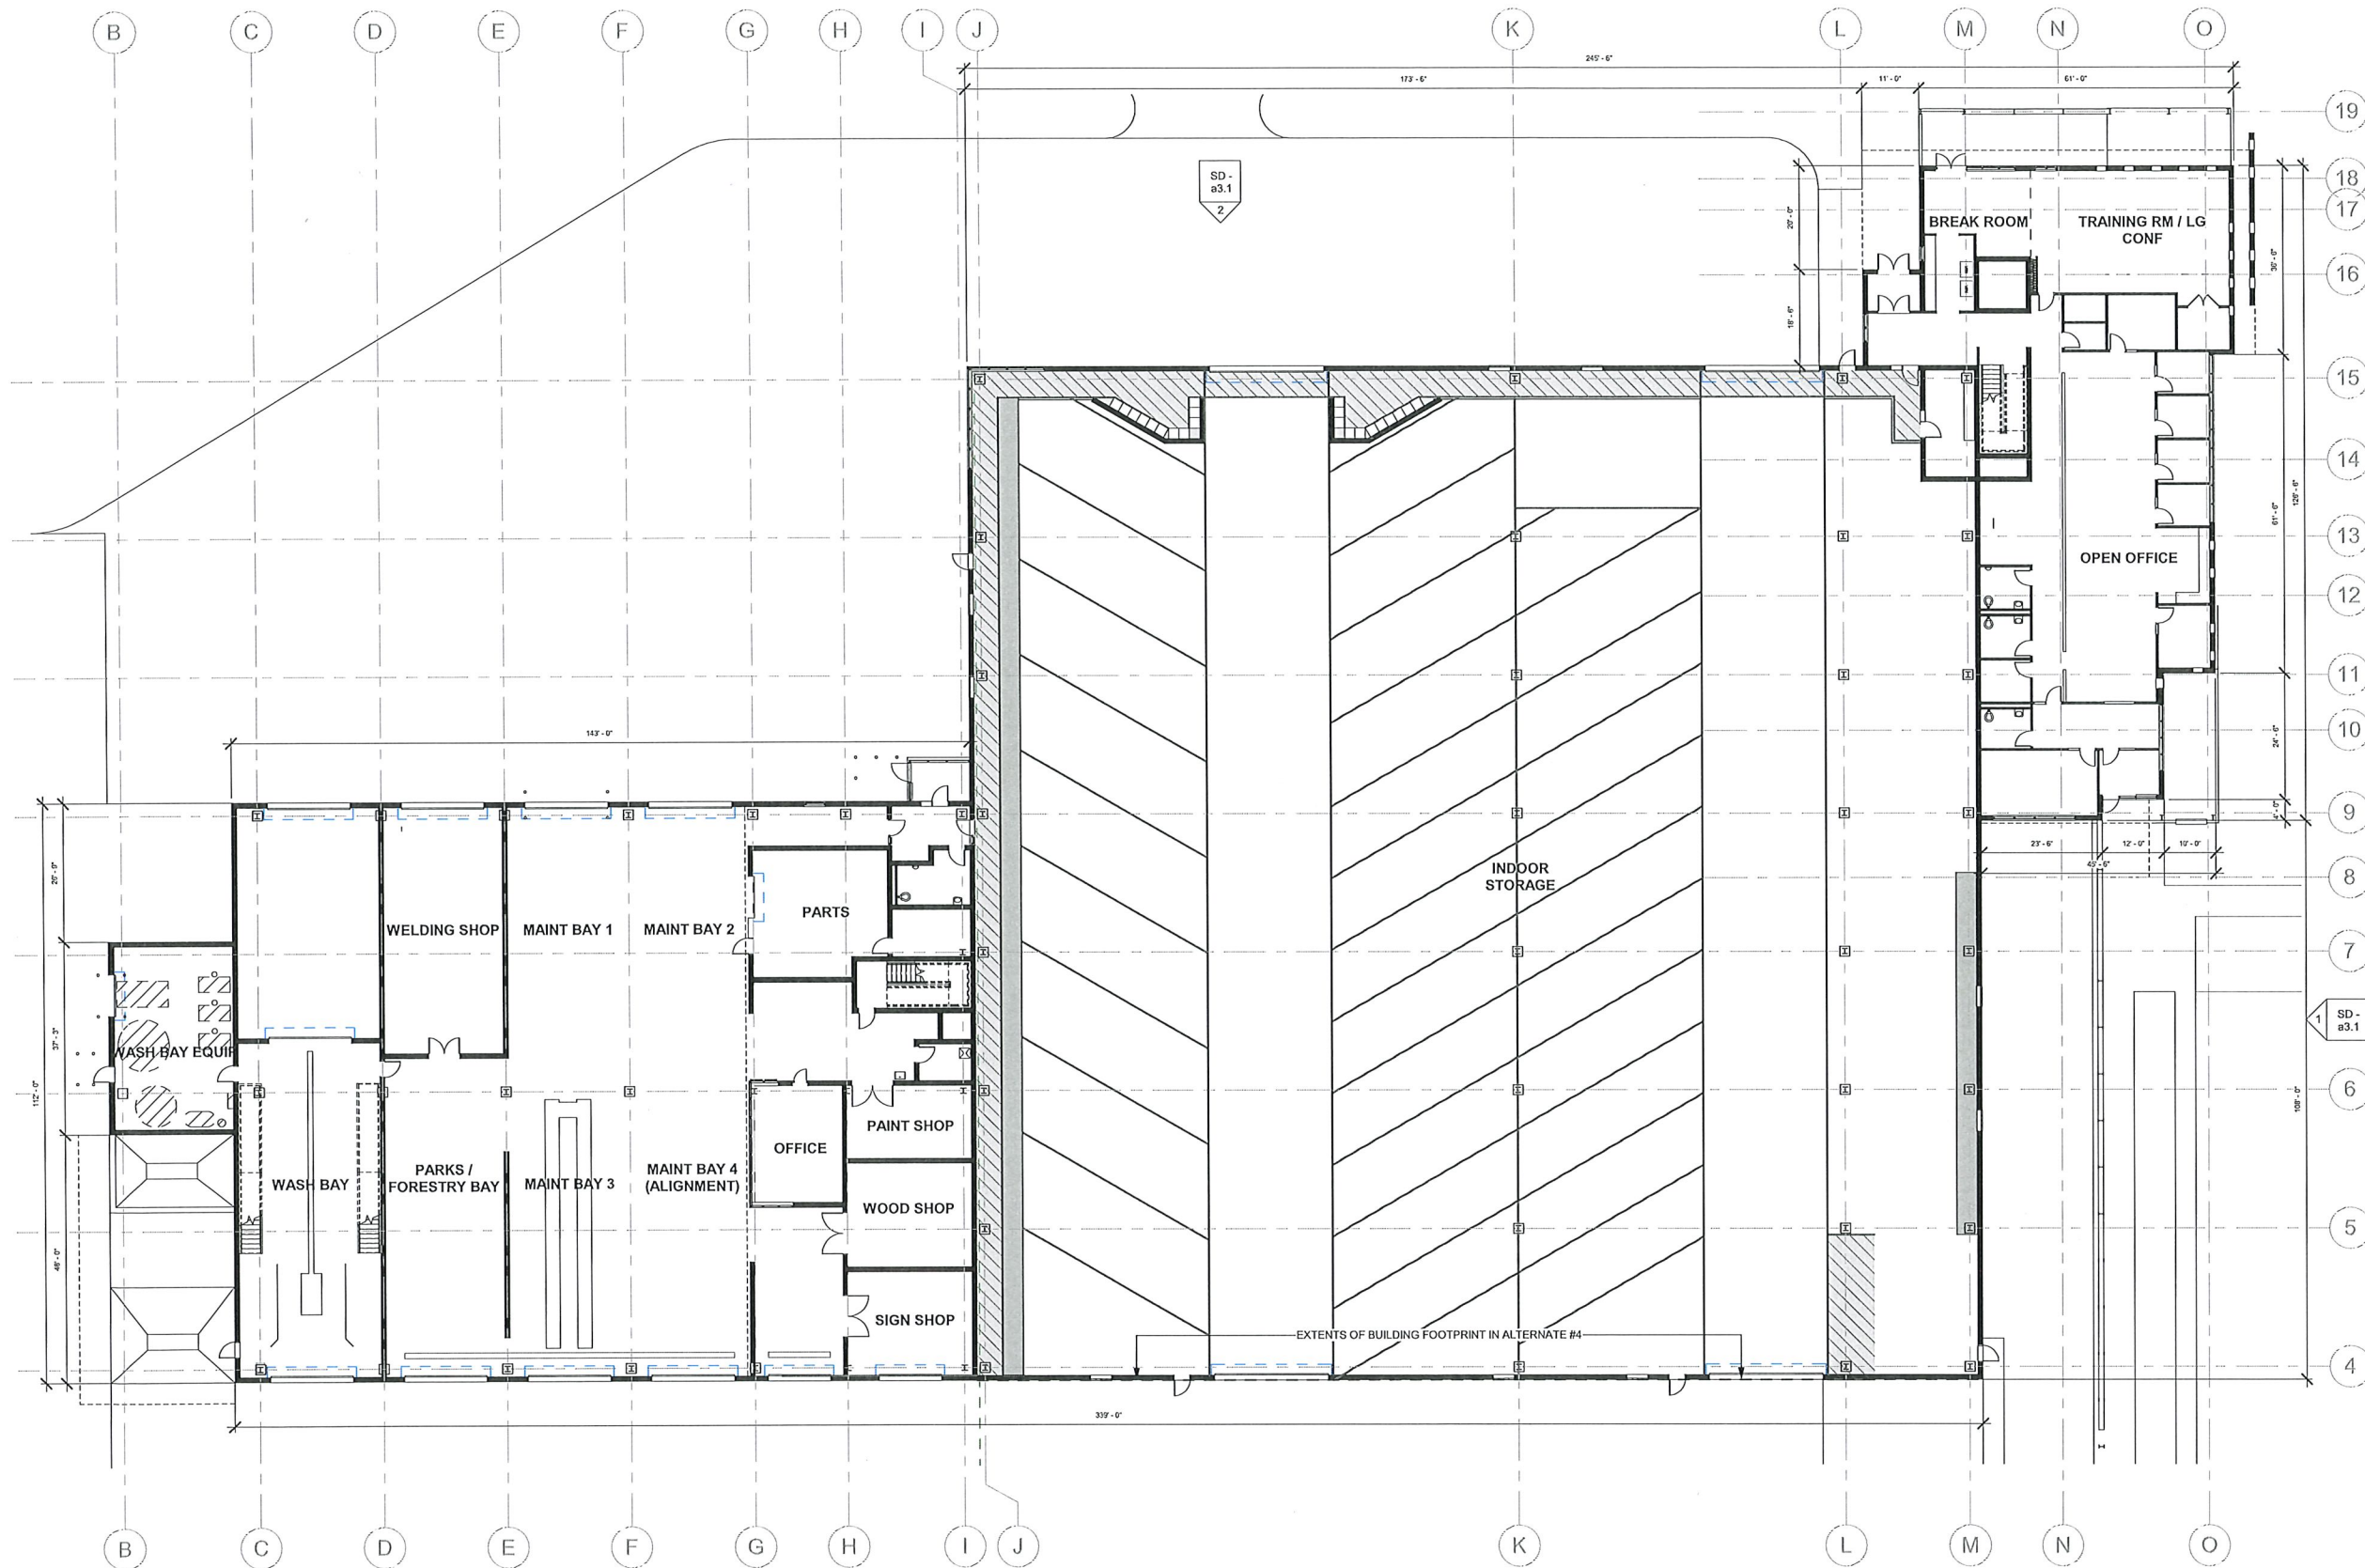

1 LEVEL 1 OVERALL FLOOR PLAN
1/16" = 1'-0"

HAGEN, CHRISTENSEN & MCILWAIN
ARCHITECTS

4221 CEDAR AVENUE, SUITE 100, MINNEAPOLIS, MN 55427
TEL: 612.338.1332 FAX: 612.338.7355

CIVIL CONSULTANT

CONSULTANT 2

CONSULTANT 3

I hereby certify that this drawing was prepared by me or under my direct supervision and that I am a duly registered architect under the laws of the State of Minnesota.

Title: XXXX
By: _____ Date: XXXX
Registration Number: XXXX

KEY PLAN

REVISION	DATE	DESCRIPTION	BY

CLIENT


CITY OF OAKDALE
GRANADA AVE N & 32ND ST N
OAKDALE PUBLIC WORKS

DRAWING TITLE

OVERALL LEVEL 1 FLOOR PLAN

DRAWING NUMBER

SD - a2.1

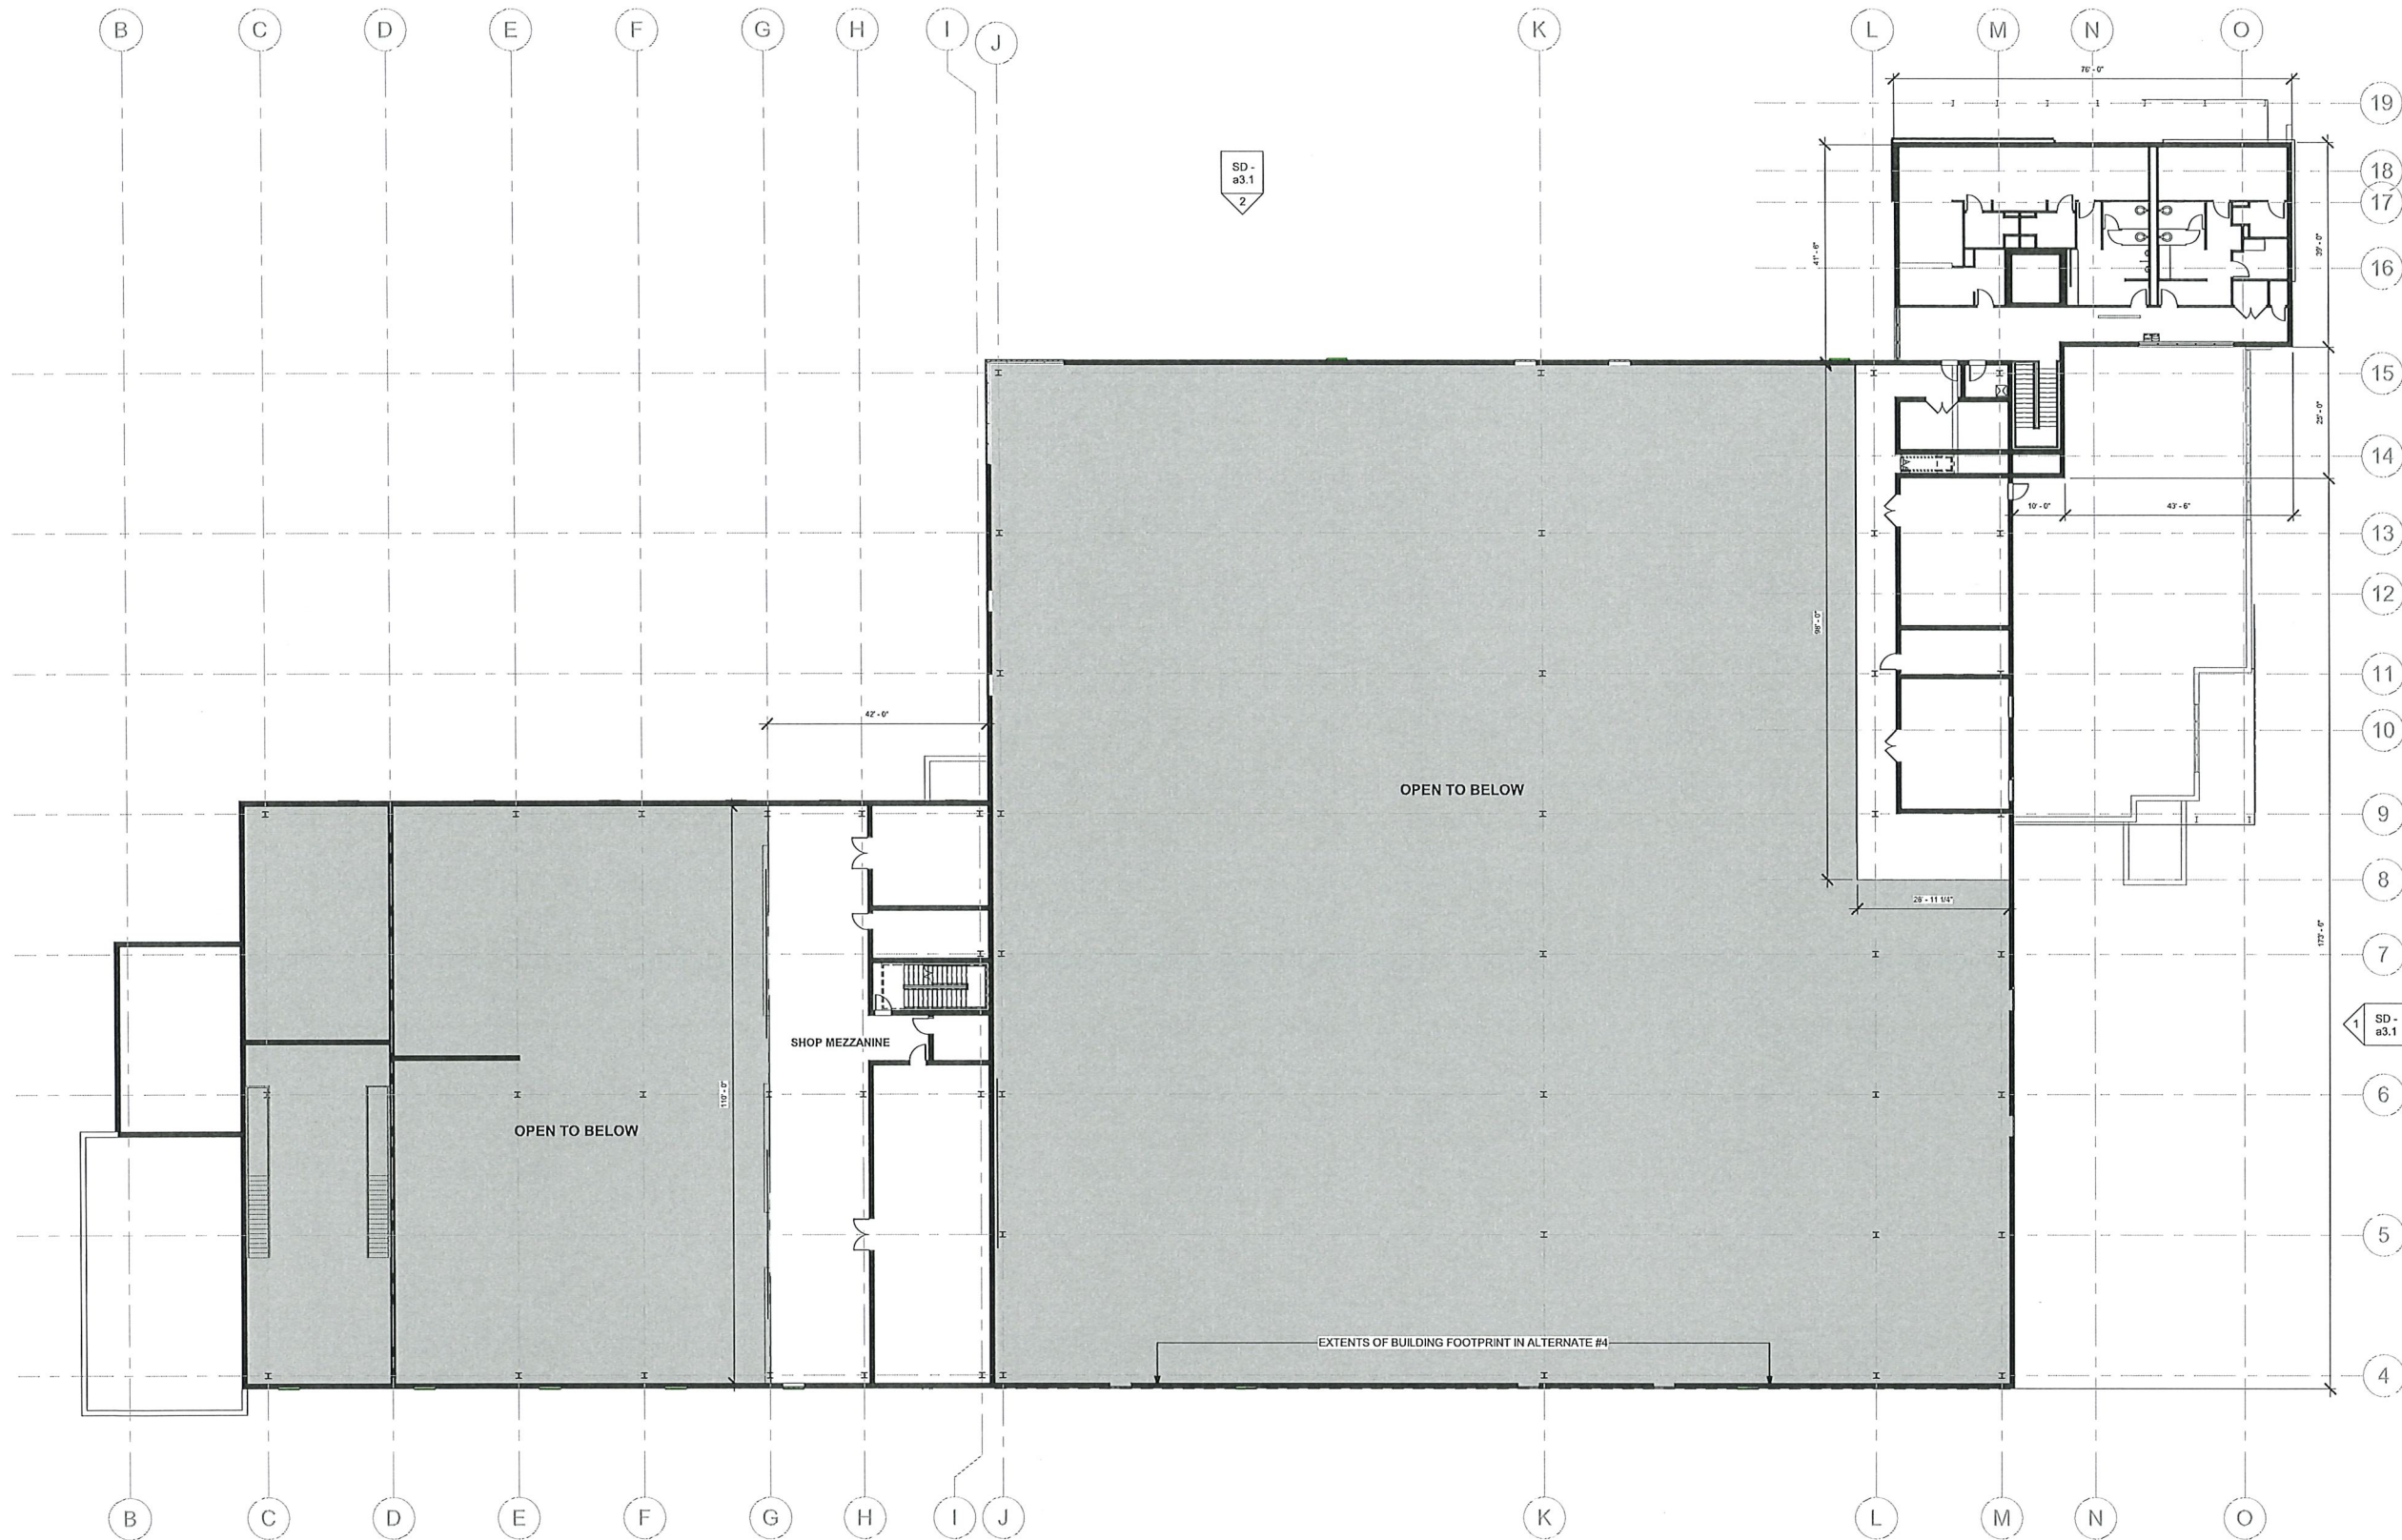

1 MEZZ/LEVEL 2 OVERALL PLAN
1/16" = 1'-0"


HAGEN, CHRISTENSEN & MCILWAIN
ARCHITECTS
4321 BEAUFORT AVE. S.W. - MINNEAPOLIS, MN 55427
TEL: (612) 924-1333 FAX: (612) 924-7385

CIVIL CONSULTANT

CONSULTANT 2

CONSULTANT 3

I hereby certify that this drawing was prepared by me or under my direct supervision and that I am a duly registered architect under the laws of the State of Minnesota.
Title: XXXX
By: _____ Date: XXXX
Registration Number: XXXX

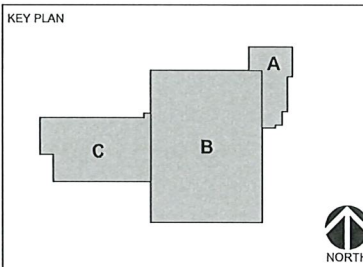





REVISION	DATE	DESCRIPTION	BY

CLIENT

CITY OF OAKDALE
GRANADA AVE N & 32ND ST N
OAKDALE PUBLIC WORKS

DRAWING TITLE
OVERALL LEVEL 2 / MEZZ FLOOR PLAN

DRAWING NUMBER
SD - a2.2

    [illegible]