



Save: 10/8/2024 1:27 PM mladox Plot: 10/8/2024 1:28 PM X:\O\OAKDA\1797735-final.dgn\10-Civil\cad\dwg\sheet\titleblock1 Greenway Ave Permanent & Temporary Easement Acquisition Exhibit.dwg

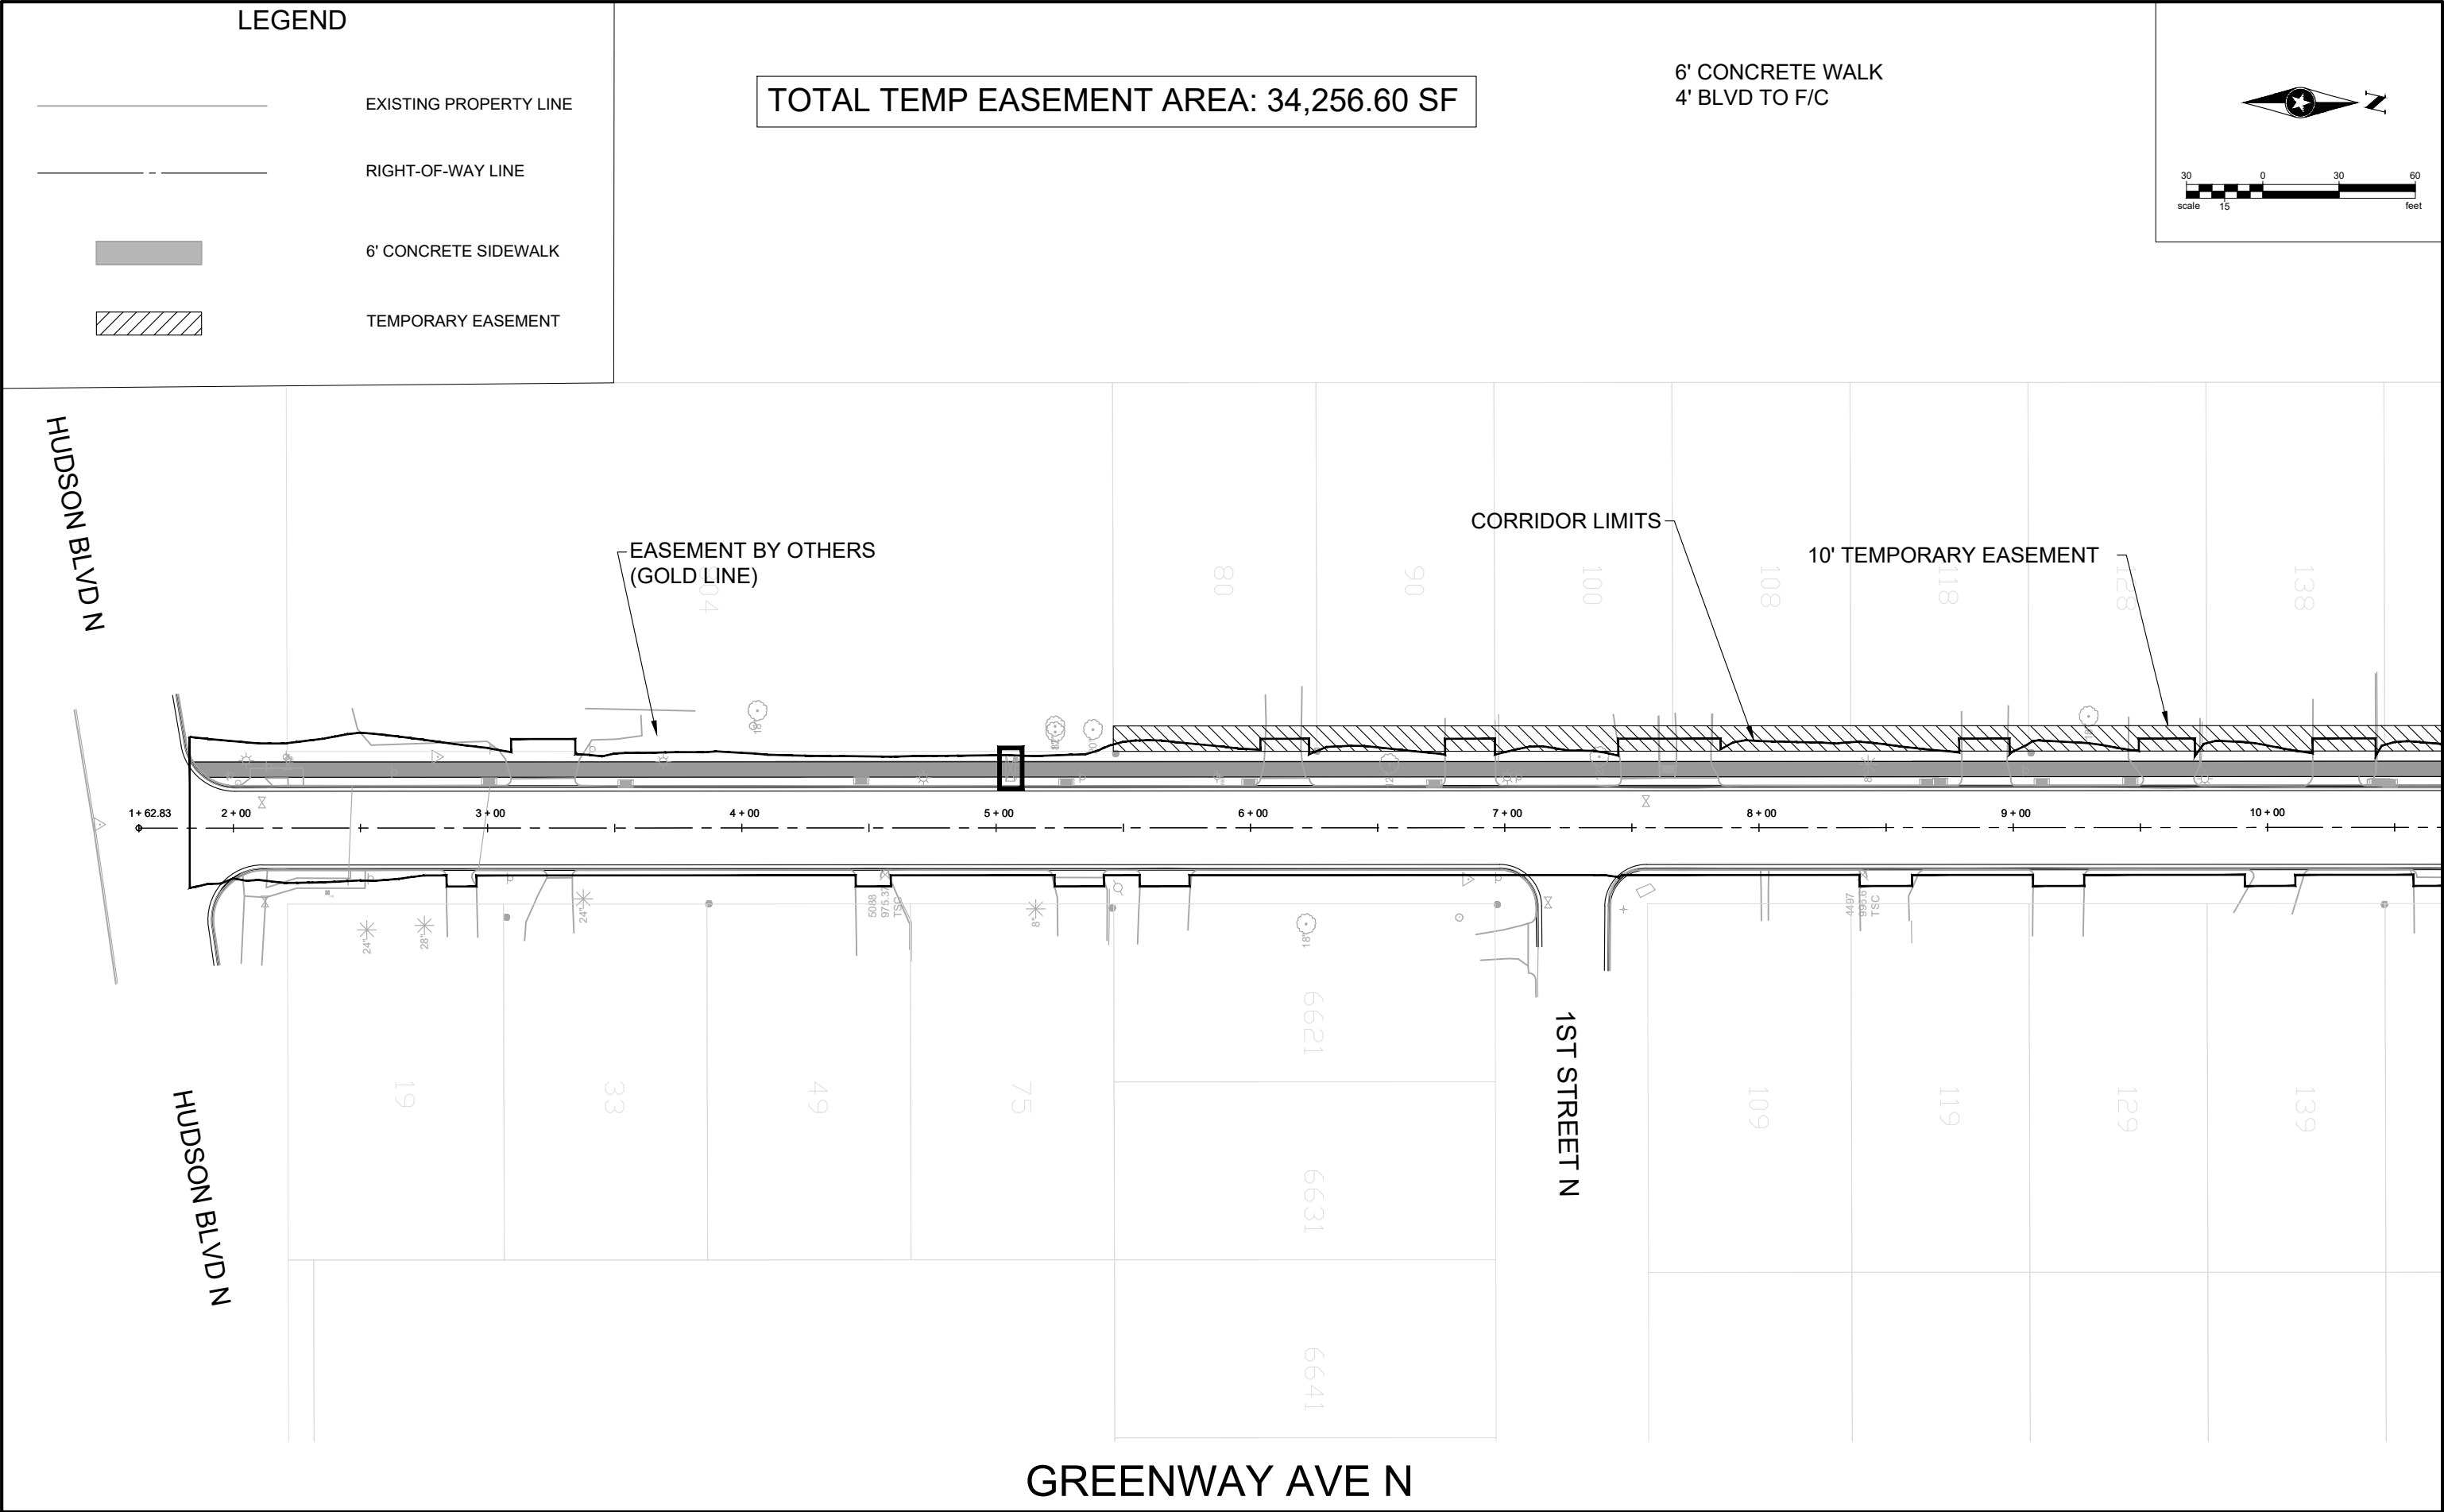


Save: 10/8/2024 1:27 PM mladox Plot: 10/8/2024 1:28 PM X:\O\OAKDA\1797735-final.dgn\10-Civil\dwg\sheet\block1 Greenway Ave Permanent & Temporary Easement Acquisition Exhibit.dwg

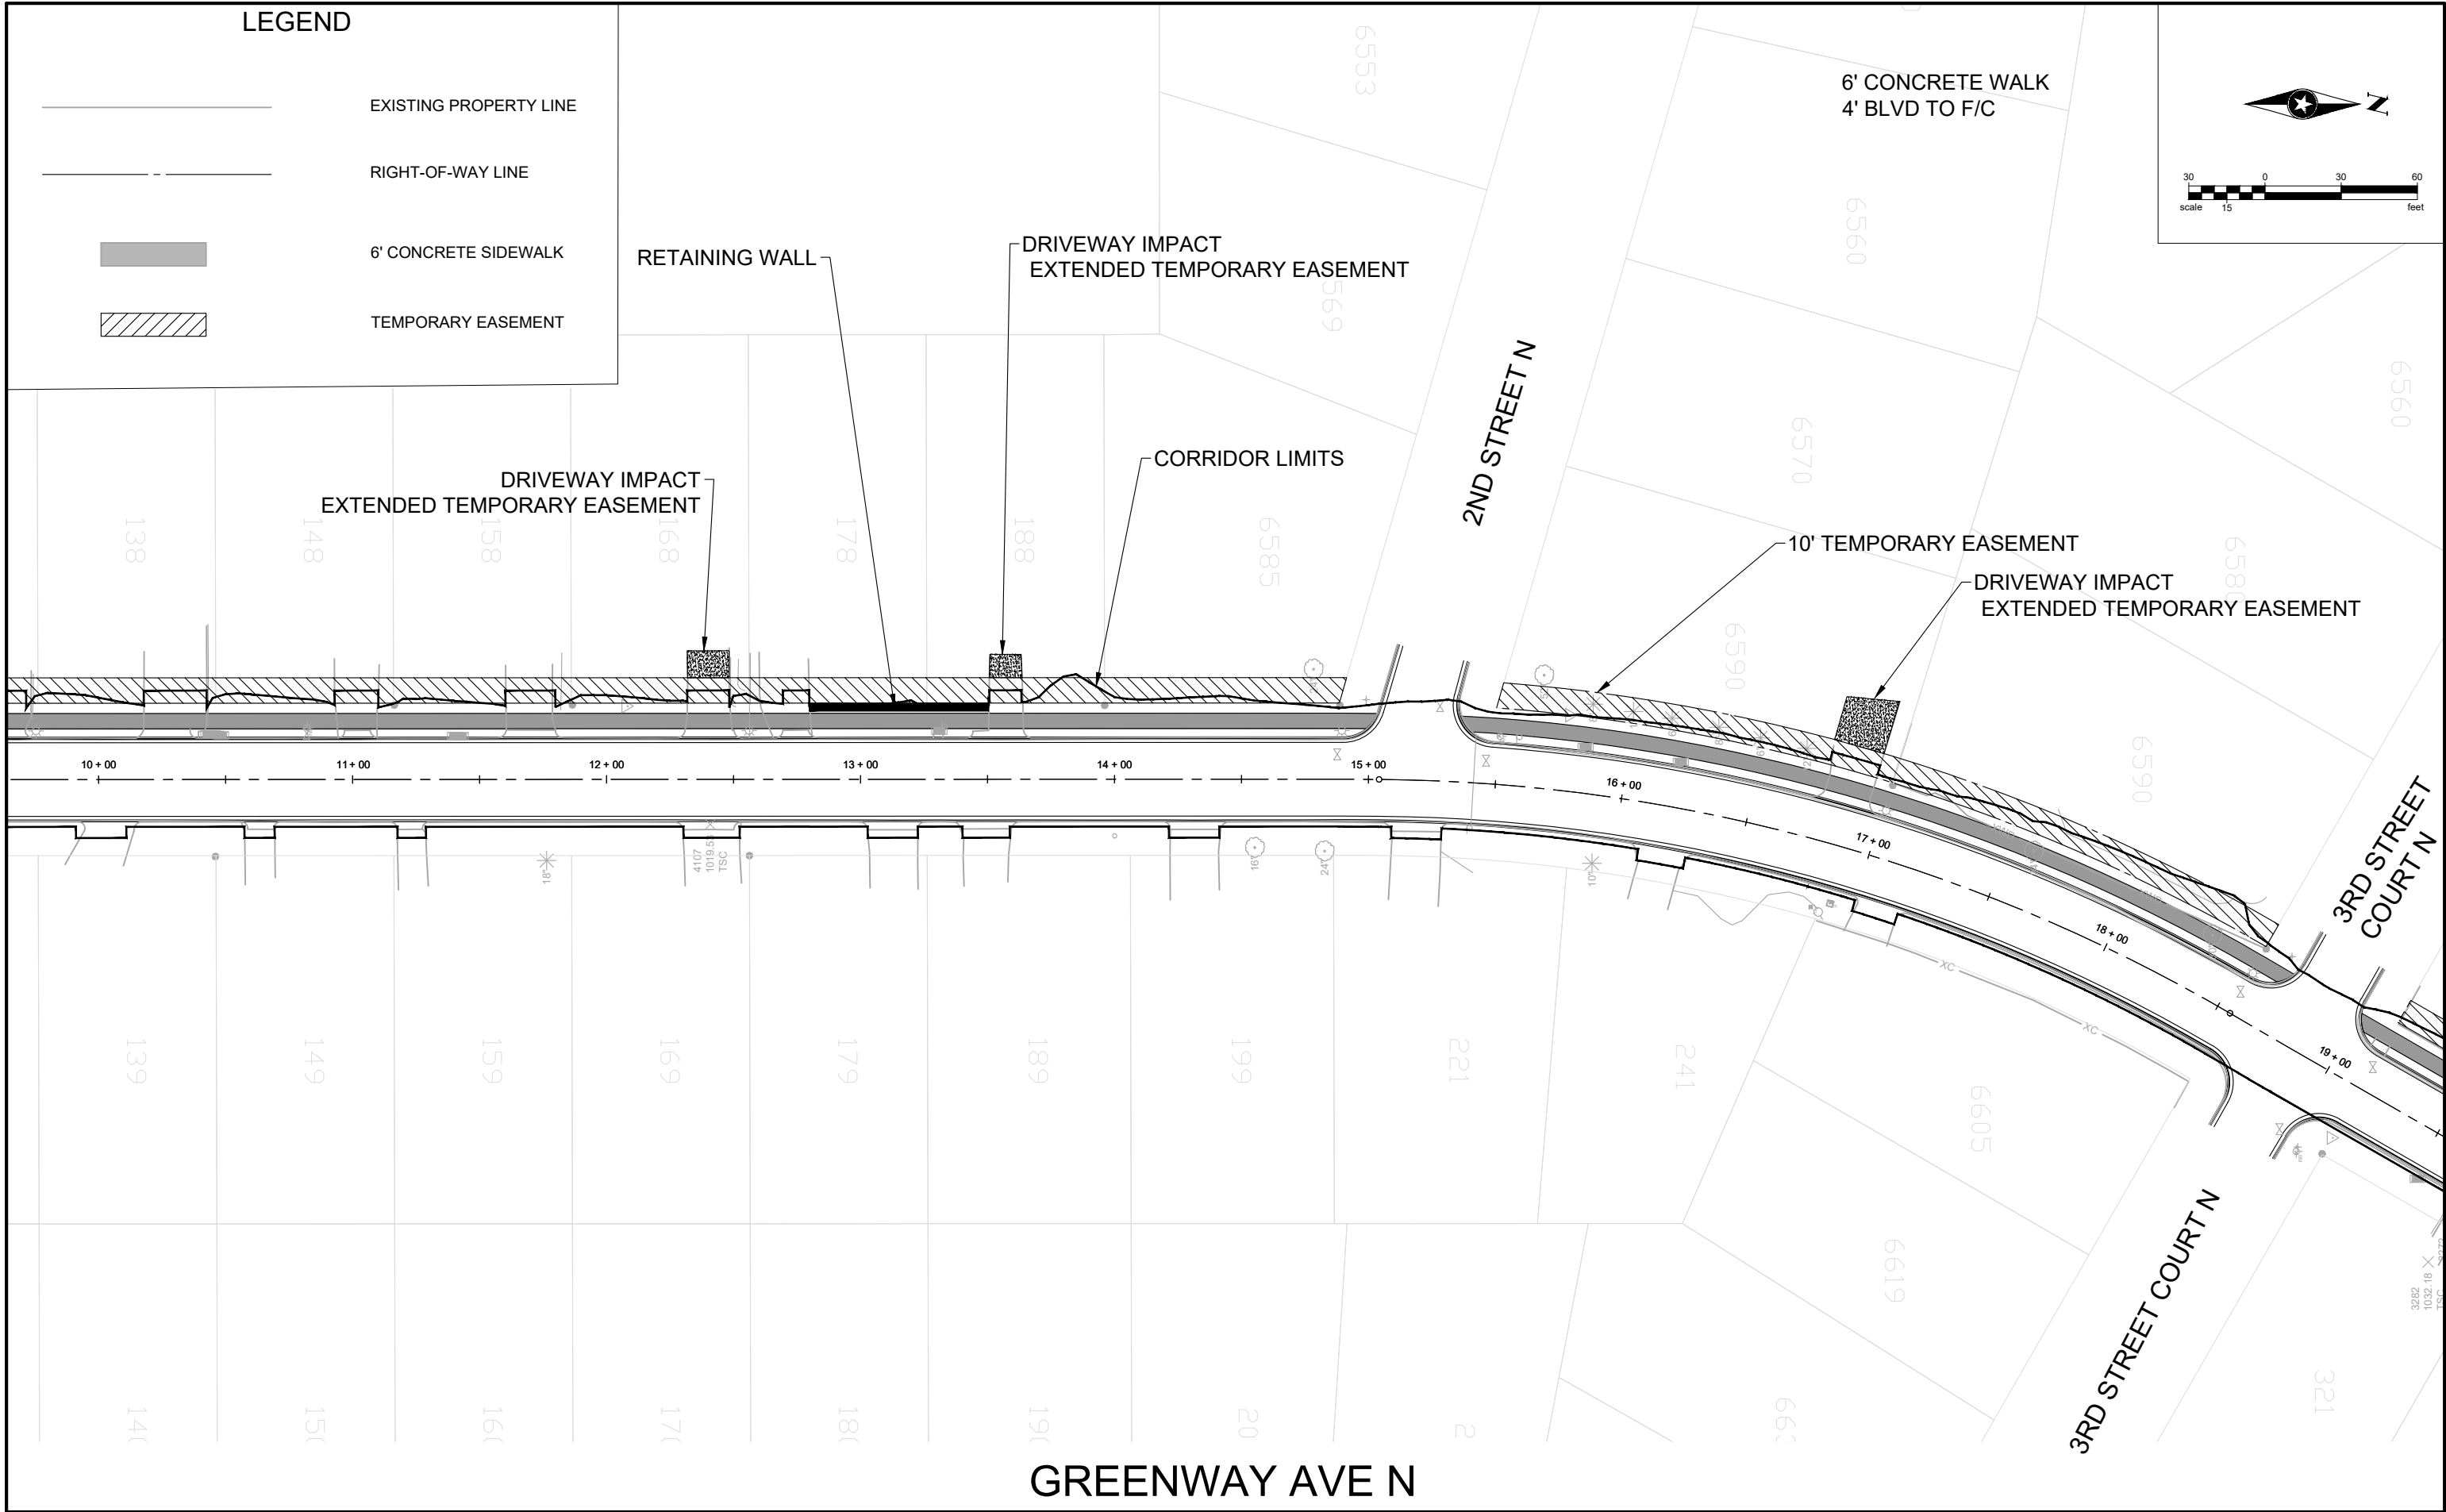

GREENWAY AVE N

Save: 10/8/2024 1:27 PM mladox Plot: 10/8/2024 1:28 PM X:\OAKDA\OAKDA1797735-final.dgn\10-Civil\dwg\sheet\block1 Greenway Ave Permanent & Temporary Easement Acquisition Exhibit.dwg

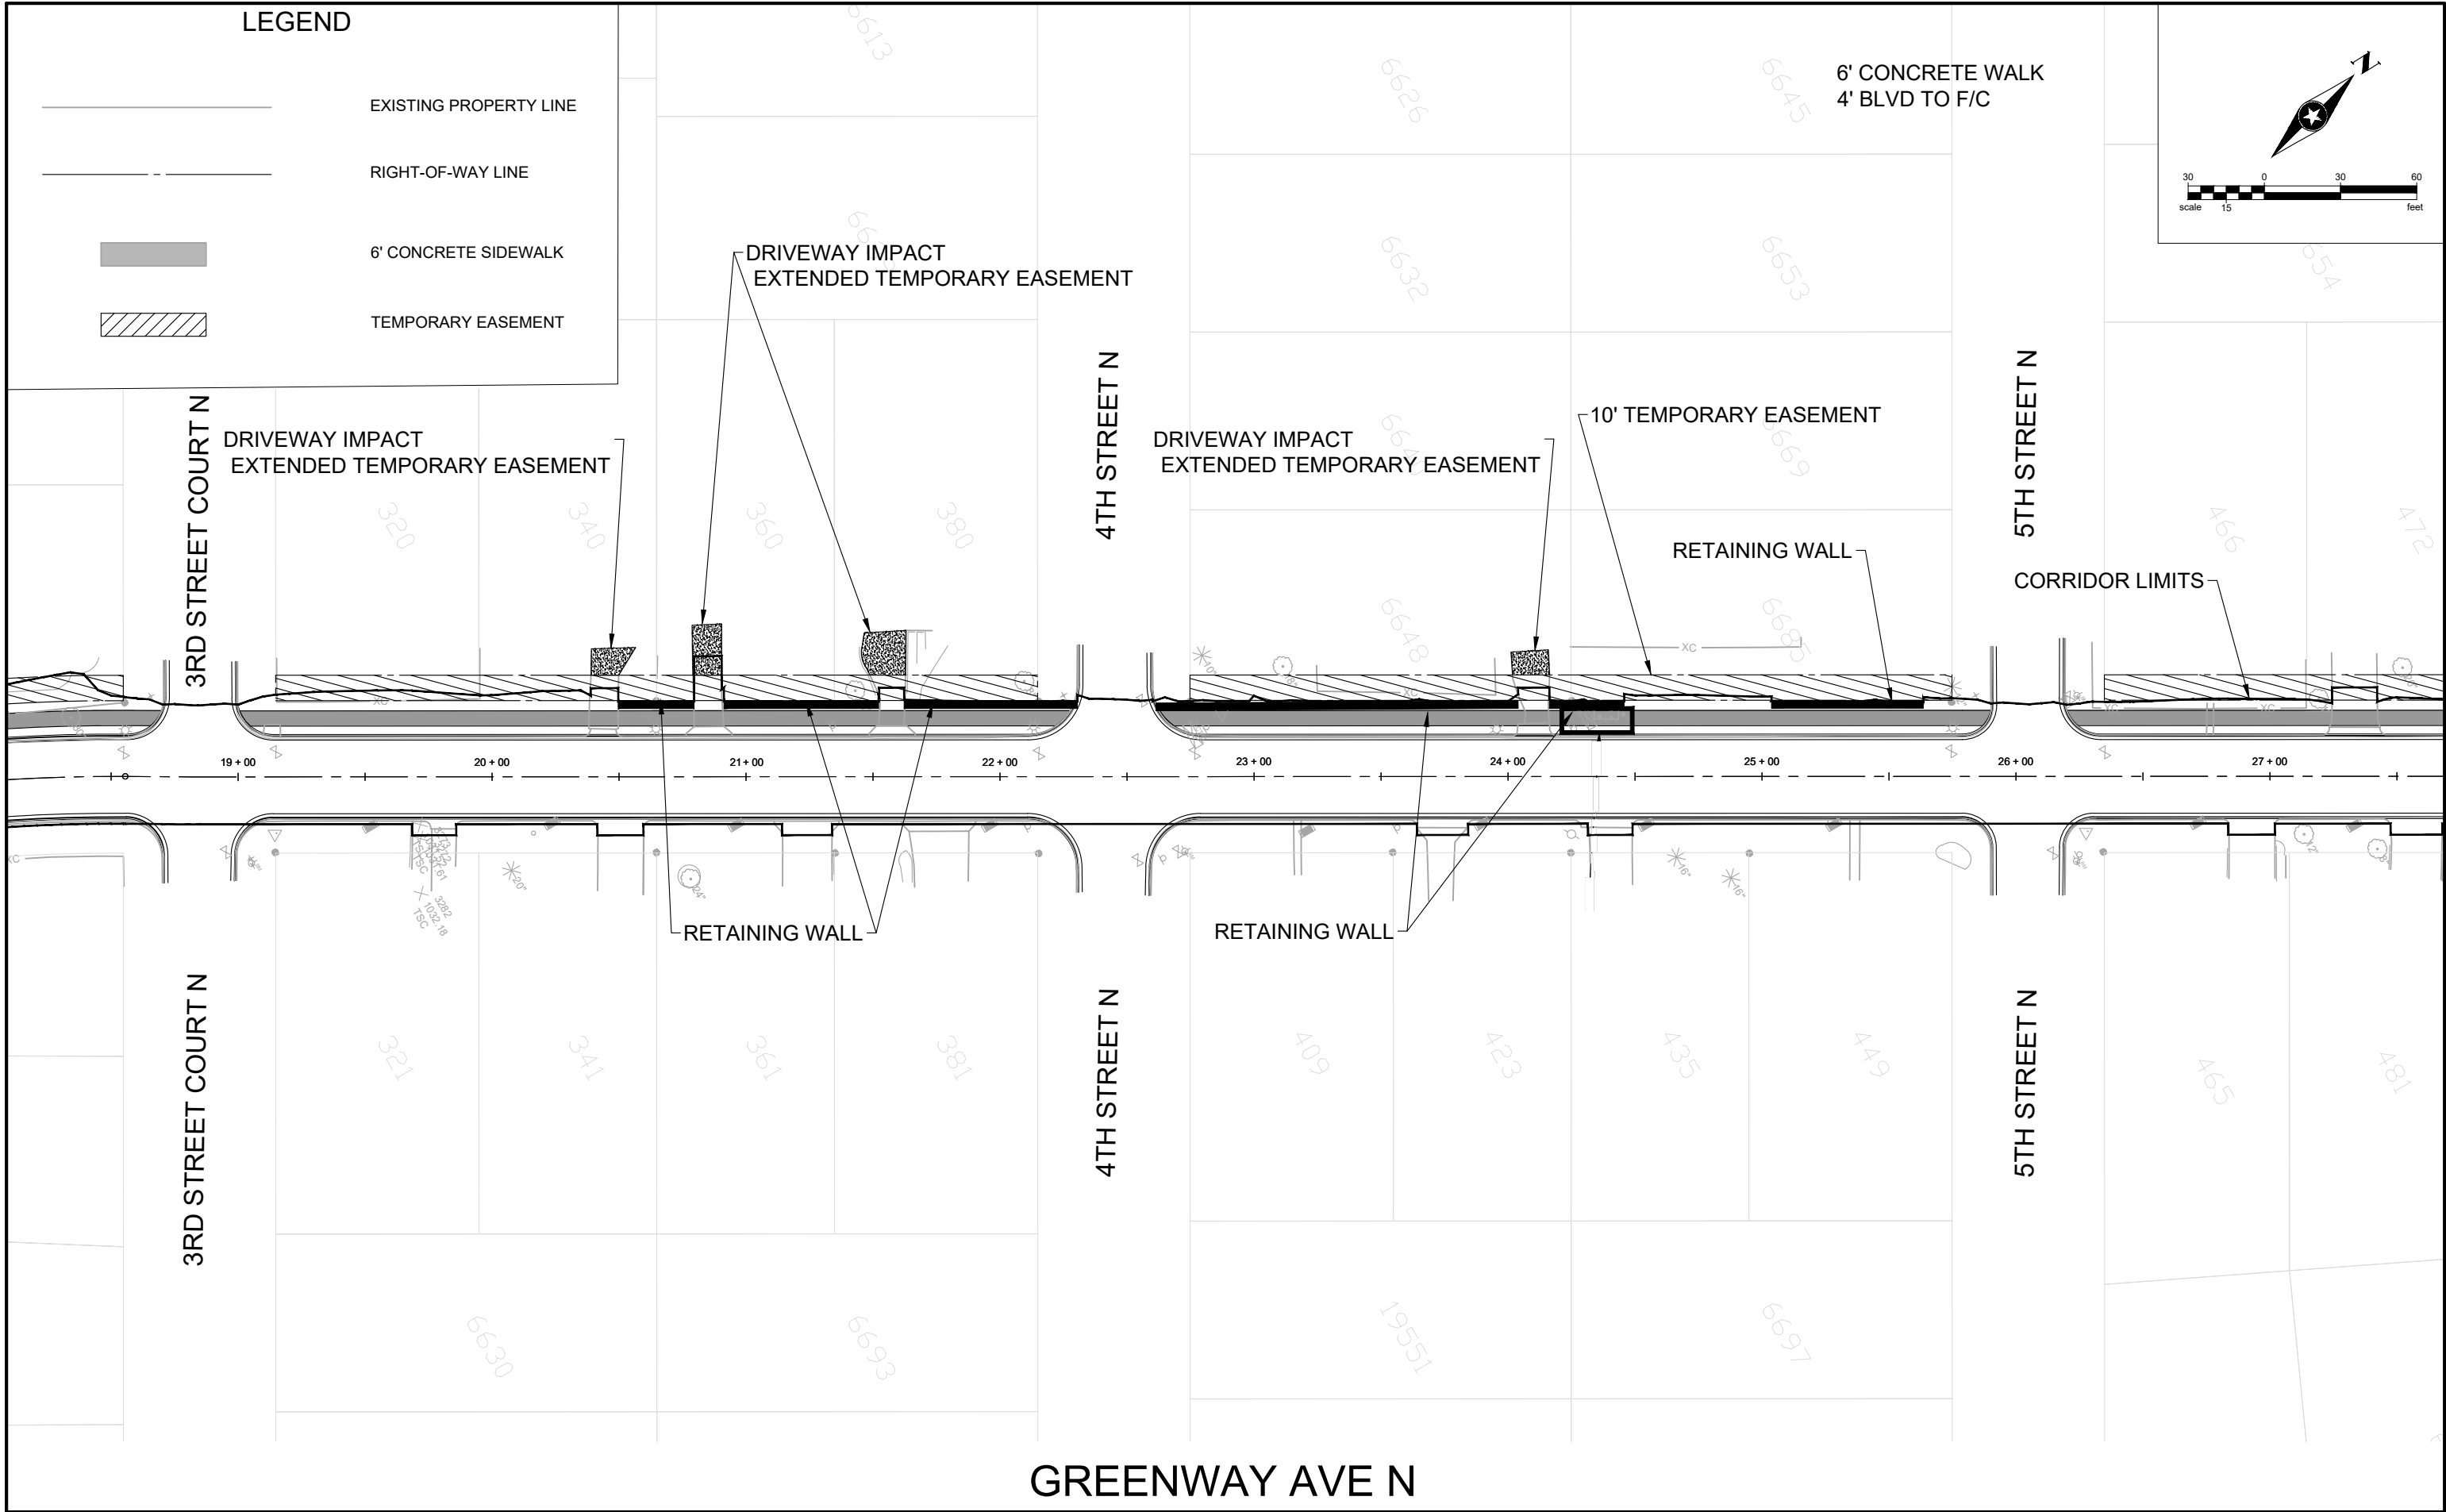



Save: 10/8/2024 1:27 PM mladox Plot: 10/8/2024 1:29 PM X:\O\OAKDA\1797735-final.dgn\61-drawings\10-Civil\cad\dwg\sheet\title\block1 Greenway Ave Permanent & Temporary Easement Acquisition Exhibit.dwg

